

PUBLIC NOTICE

pursuant to Sections 17(15) of the Planning Act, R.S.O. 1990, as amended

APPLICATION FOR OFFICIAL PLAN AMENDMENT
in the
CITY OF WOODSTOCK

County of Oxford
21 Reeve Street
Woodstock, ON N4S 3G1
Telephone: 519-539-9800

DATE: Friday, June 19, 2026

FILES: OP 26-02-8 (190 Huron Street Inc)

Purpose and Effect of the Proposed Official Plan Amendment:

The purpose of the application for Official Plan Amendment is to redesignate the lands from 'Neighbourhood Shopping Centre' to 'Residential' and 'Medium Density Residential', with a special policy area to permit a maximum residential density of 100 units per hectare in lieu of the maximum 70 units per hectare.

The west property, previously containing a parking area, is proposed for 44 stacked townhouse dwelling units with special provisions proposed to facilitate the development. The east property, previously containing the Salvation Army Thrift Store, is proposed for 20 stacked townhouse units with special provisions proposed to facilitate the development.

The subject lands are composed of two properties fronting on Huron Street, legally described as Lot 24C, Plan 216 and Part Lot 1, Plan 445 in the City of Woodstock. The eastern lot is located at the NE corner of the intersection of Knightsbridge Road and Huron Street, and the western lot is located on the western side of Huron Street between Hayball Street and Tobin Place. The lands are municipally known as 190 and 196 Huron Street.

Public Meetings:

The Council of the County of Oxford will hold a public meeting to consider the proposed Official Plan Amendment on:

Date: Wednesday, July 8, 2026
Time: 9:30 a.m.
Place: Oxford County Administration Bldg, Council Chambers, 1st Floor, 21 Reeve St., Woodstock, ON N4S 3G1
Virtual public meeting via live stream – www.oxfordcounty.ca/livestream

County Council employs a hybrid meeting model. The public may attend the meeting in-person or may participate virtually. Public meetings and Council meetings may be viewed through a live stream feed at: <http://www.oxfordcounty.ca/livestream>, should you wish to view the meeting but not participate.

We encourage residents to provide written comments to planning@oxfordcounty.ca. All written comments received may become part of the public agenda.

If you would like to participate in the public hearing, please email clerksoffice@oxfordcounty.ca or call 519-539-9800 ext. 3001 by **Friday, July 3, 2026**. Leave your name and phone number, as well as the application file number or address of the property you are calling about. Staff will return your call and provide participation options and details. Arrangements can also be made to obtain a copy of the relevant planning report if you are unable to download a copy from <http://www.oxfordcounty.ca/Your-Government/Council>

If you require an alternate format or communication support, please contact the Clerk's Department with at least 7 days notice prior to the meeting, at 519-539-9800 ext 3910 or by e-mail at clerksoffice@oxfordcounty.ca.

Other Planning Act Applications: ZN 8-26-01

Please be advised that Council may approve, modify or refuse the requested Official Plan Amendment at their meeting. If you do not attend or are not represented at the meeting, the Council may proceed and may not advise you of any proposed modifications.

If you wish to be notified of the decision of the County of Oxford on the proposed amendment, you must make a written request to the Community Planning office at planning@oxfordcounty.ca.

In order to appeal a decision of the County of Oxford to the Ontario Land Tribunal, eligibility requirements must be met as outlined in the Planning Act, R.S.O. 1990, as amended. If a specified person or public body would otherwise have an ability to appeal the decision of the County of Oxford to the Ontario Land Tribunal but does not make oral submissions at a public meeting or make written submissions to the County of Oxford before the amendment is adopted, the specified person or public body is not entitled to appeal the decision. Third party appeals of any decision are not permitted.

If a person or public body does not make oral submissions at a public meeting or make written submissions to the County of Oxford before the by-law is passed, the person or public body may not be added as a party to the hearing of an appeal before the Ontario Land Tribunal unless, in the opinion of the Tribunal, there are reasonable grounds to do so.


Additional information relating to the proposed amendment is available for review at the County of Oxford Community Planning Office at the address below, Monday – Friday, 8:30 a.m. to 4:30 p.m., or by visiting the Community Planning website at www.oxfordcounty.ca/en/services-for-you/land-use-development.aspx. If you have any questions regarding the above-noted applications, please contact **Justin Miller, Development Planner**, Community Planning Office (**519-539-9800 ext. 3210**). Written comments may be forwarded to the address below or emailed to: planning@oxfordcounty.ca. Please include the applicant's name and our File Number on all correspondence.

Yours truly,



/ak


Eric Gilbert, MCIP, RPP
Manager of Development Planning
Community Planning Office
County of Oxford
21 Reeve Street
Woodstock ON N4S 3G1
Telephone: 519-539-9800
Fax 519-421-4712

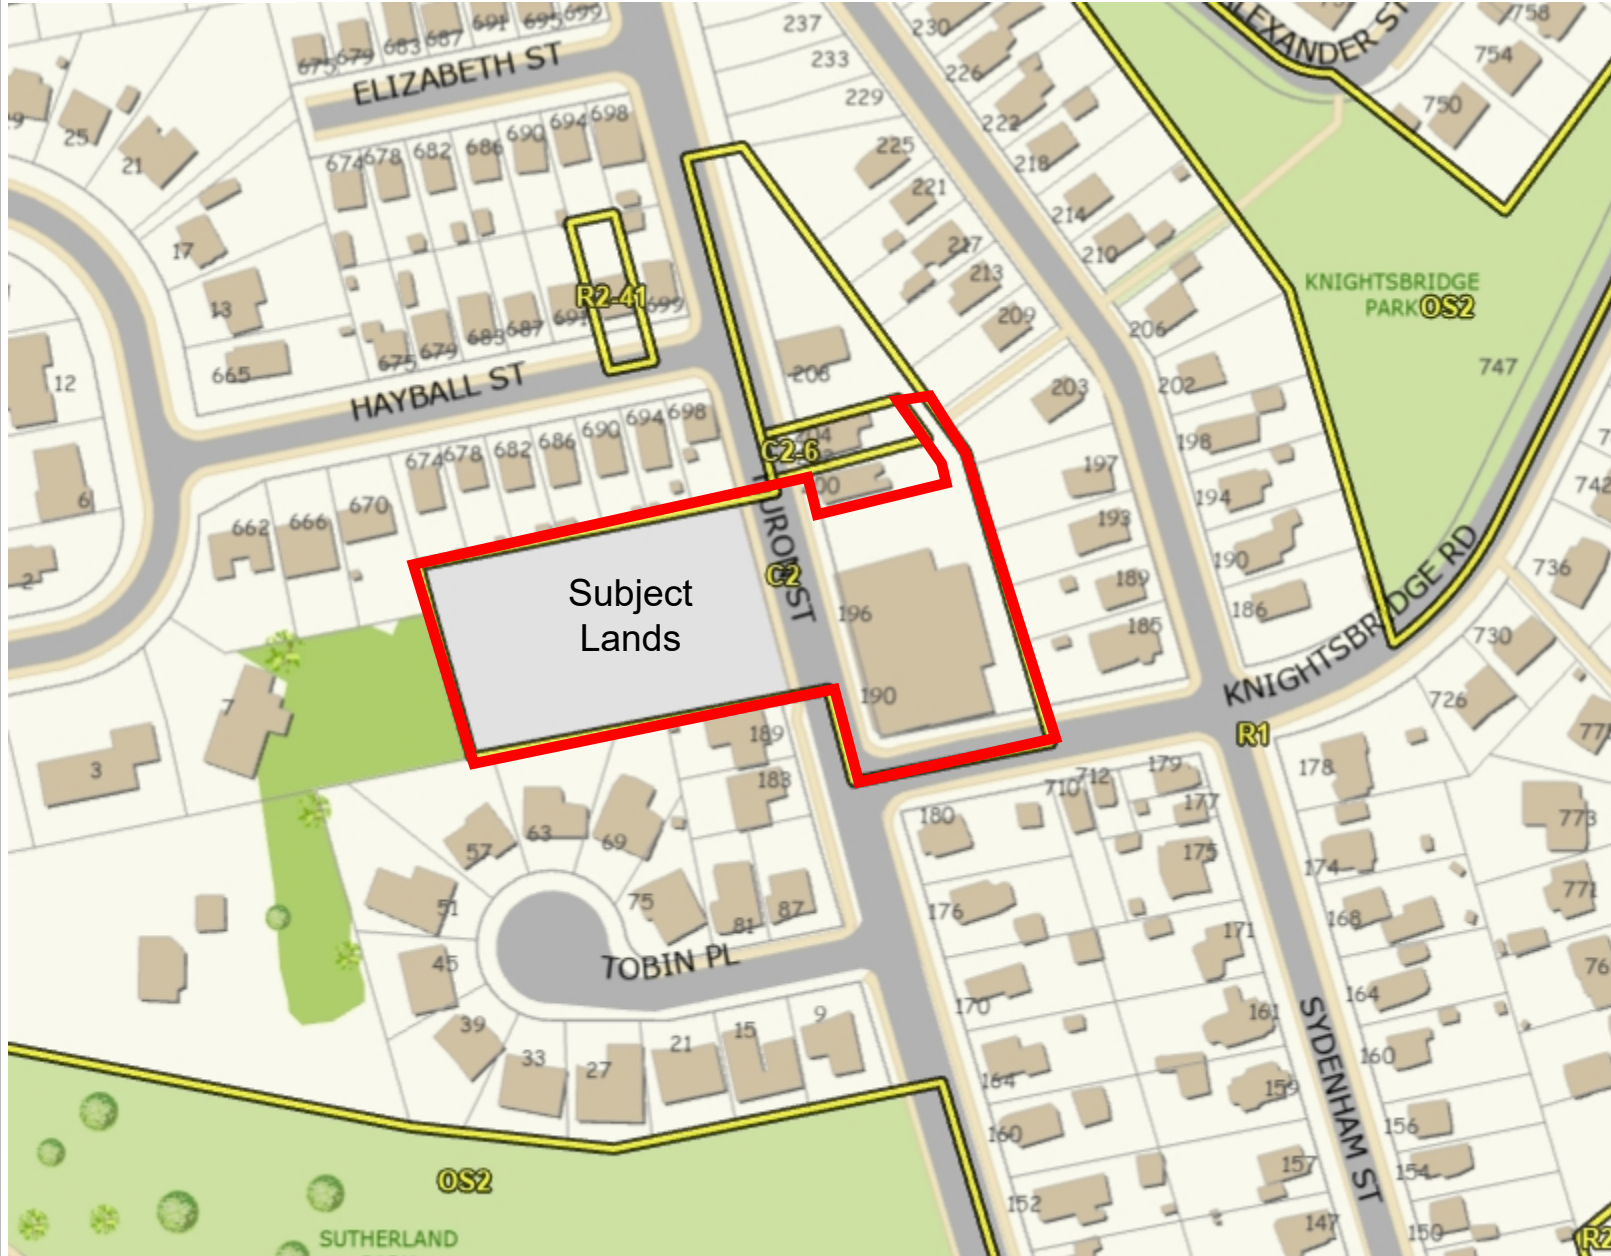

Legend

- Zoning Floodlines
Regulation Limit
- ♦♦ 100 Year Flood Line
 - ▲ 30 Metre Setback
 - ⊙ Conservation Authority Regulation Limit
 - Regulatory Flood And Fill Lines
- Land Use Zoning (Displays 1:16000 to 1:500)

Notes

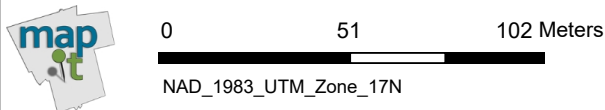

This map is a user generated static output from an Internet mapping site and is for reference only. Data layers that appear on this map may or may not be accurate, current, or otherwise reliable. This is not a plan of survey

January 28, 2026